


Ground Level Plan

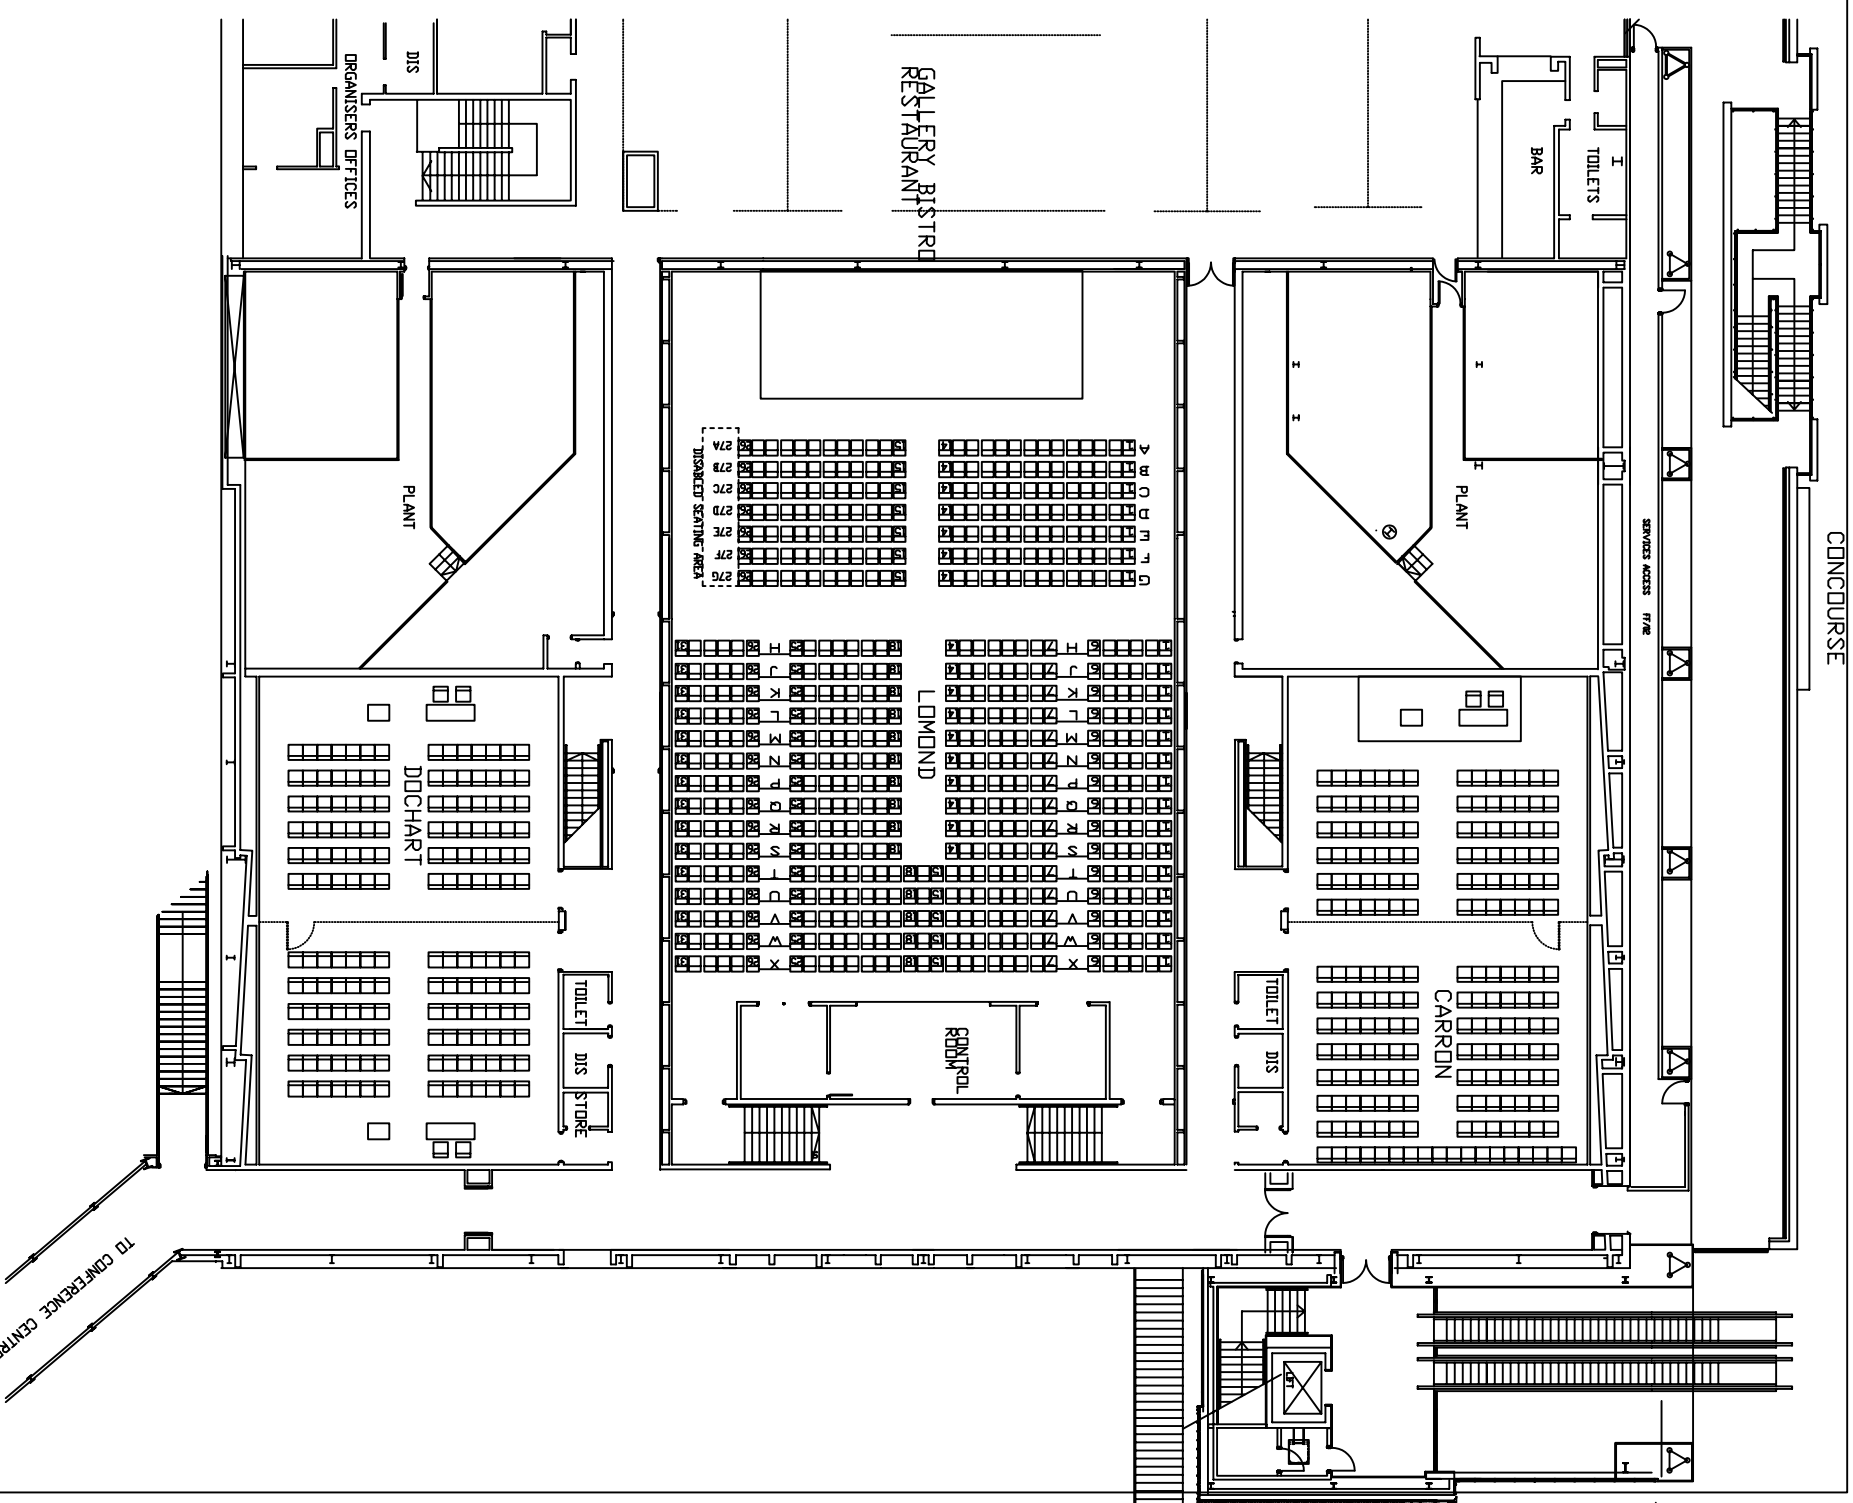

First Floor Plan

KEY		Drawing Title	
No.	Date	LOCHSUTE GROUND FLOOR PLAN	
Revision		Date	Scale
		DCT 97	SCALE 1:100
		Drawing No.	10th F0 Rev 01/02/02
		Design © RV - Telephone 041 248 3000 - Fax 041 248 3001	

KEY		Drawing Title	
No.	Date	LOCHSUTE FIRST FLOOR PLAN	
Revision		Date	Scale
		DCT 97	SCALE 1:100
		Drawing No.	10th F1 Rev 01/02/02
		Design © RV - Telephone 041 248 3000 - Fax 041 248 3001	